



www.pavekhi.com

Client Name: Pavak Family

Client Address:
231 McDonald Lane East,
Cedar Creek, TX 78612

Sheet List	
Sheet Number	Sheet Name
A0	Title Sheet
A1	First Floor Plan
A2	First Floor - Furniture Plan
A3	First Floor Reflected Ceiling Plan
A4	Basement Plan
A5	Basement Reflected Ceiling Plan
A6	Roof Plan
A7	Exterior Elevations
A8	Building Sections 1
A9	Building Sections 2
A10	Wall Sections
A11	Details - Primary Bath
A12	Interior Elevations - Kitchen
A13	Interior Elevations - Laundry Rm
A14	Interior Perspectives
A15	Schedules - Door & Window
A16	Schedules - Casework & Rooms
C1	Site Plan
S0	Foundation Plan

[illegible]

Shannon Pavek

Retirement

Title Sheet

Project number	1234.6
Date	30 November, 2023
Drawn by	SRP
Checked by	JT
A0	
Scale	



Client Name: Pavak Family

Client Address:
231 McDonald Lane East,
Cedar Creek, TX 78612


[illegible]

Shannon Pavek Retirement First Floor Plan

Project number	1234.6
Date	30 November, 2023
Drawn by	SRP
Checked by	JT

A1

Scale	1/8" = 1'-0"
-------	--------------

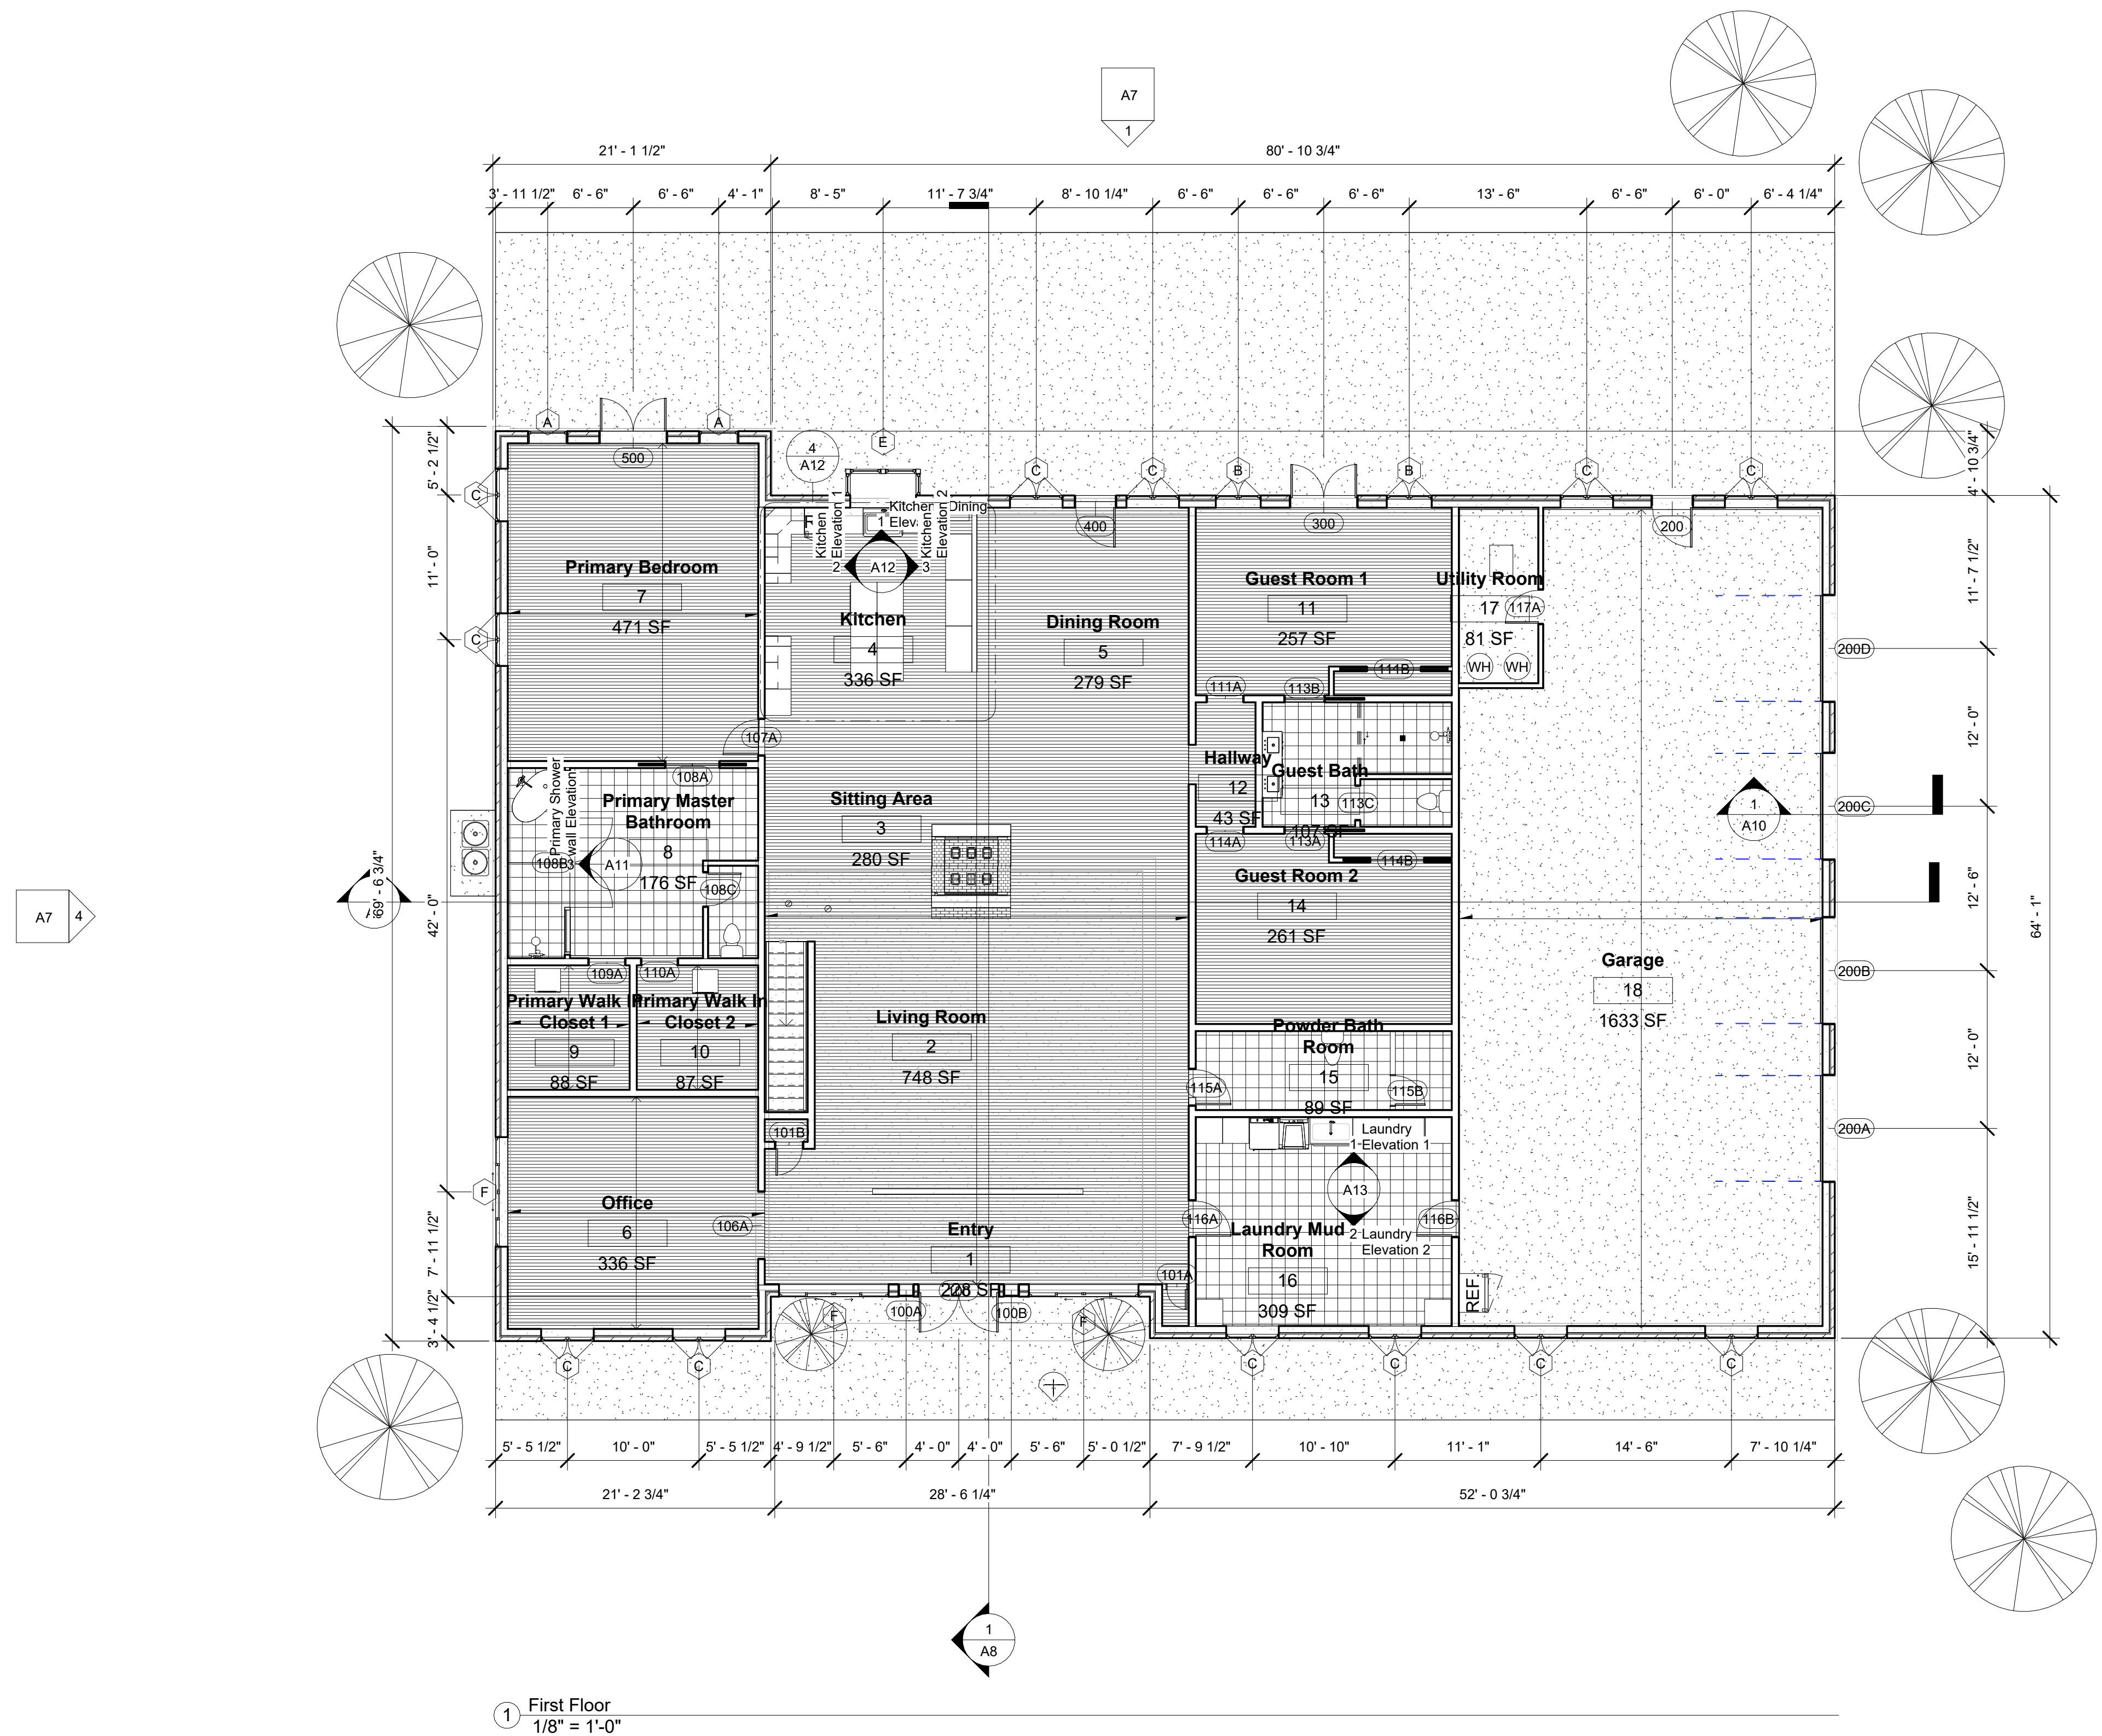



Client Name: Pavak Family

Client Address:
231 McDonald Lane East,
Cedar Creek, TX 78612


[illegible]

Shannon Pavek
Retirement
First Floor - Furniture Plan

Project number	1234.6
Date	30 November, 2023
Drawn by	SRP
Checked by	JT

A2

Scale	1/8" = 1'-0"
-------	--------------

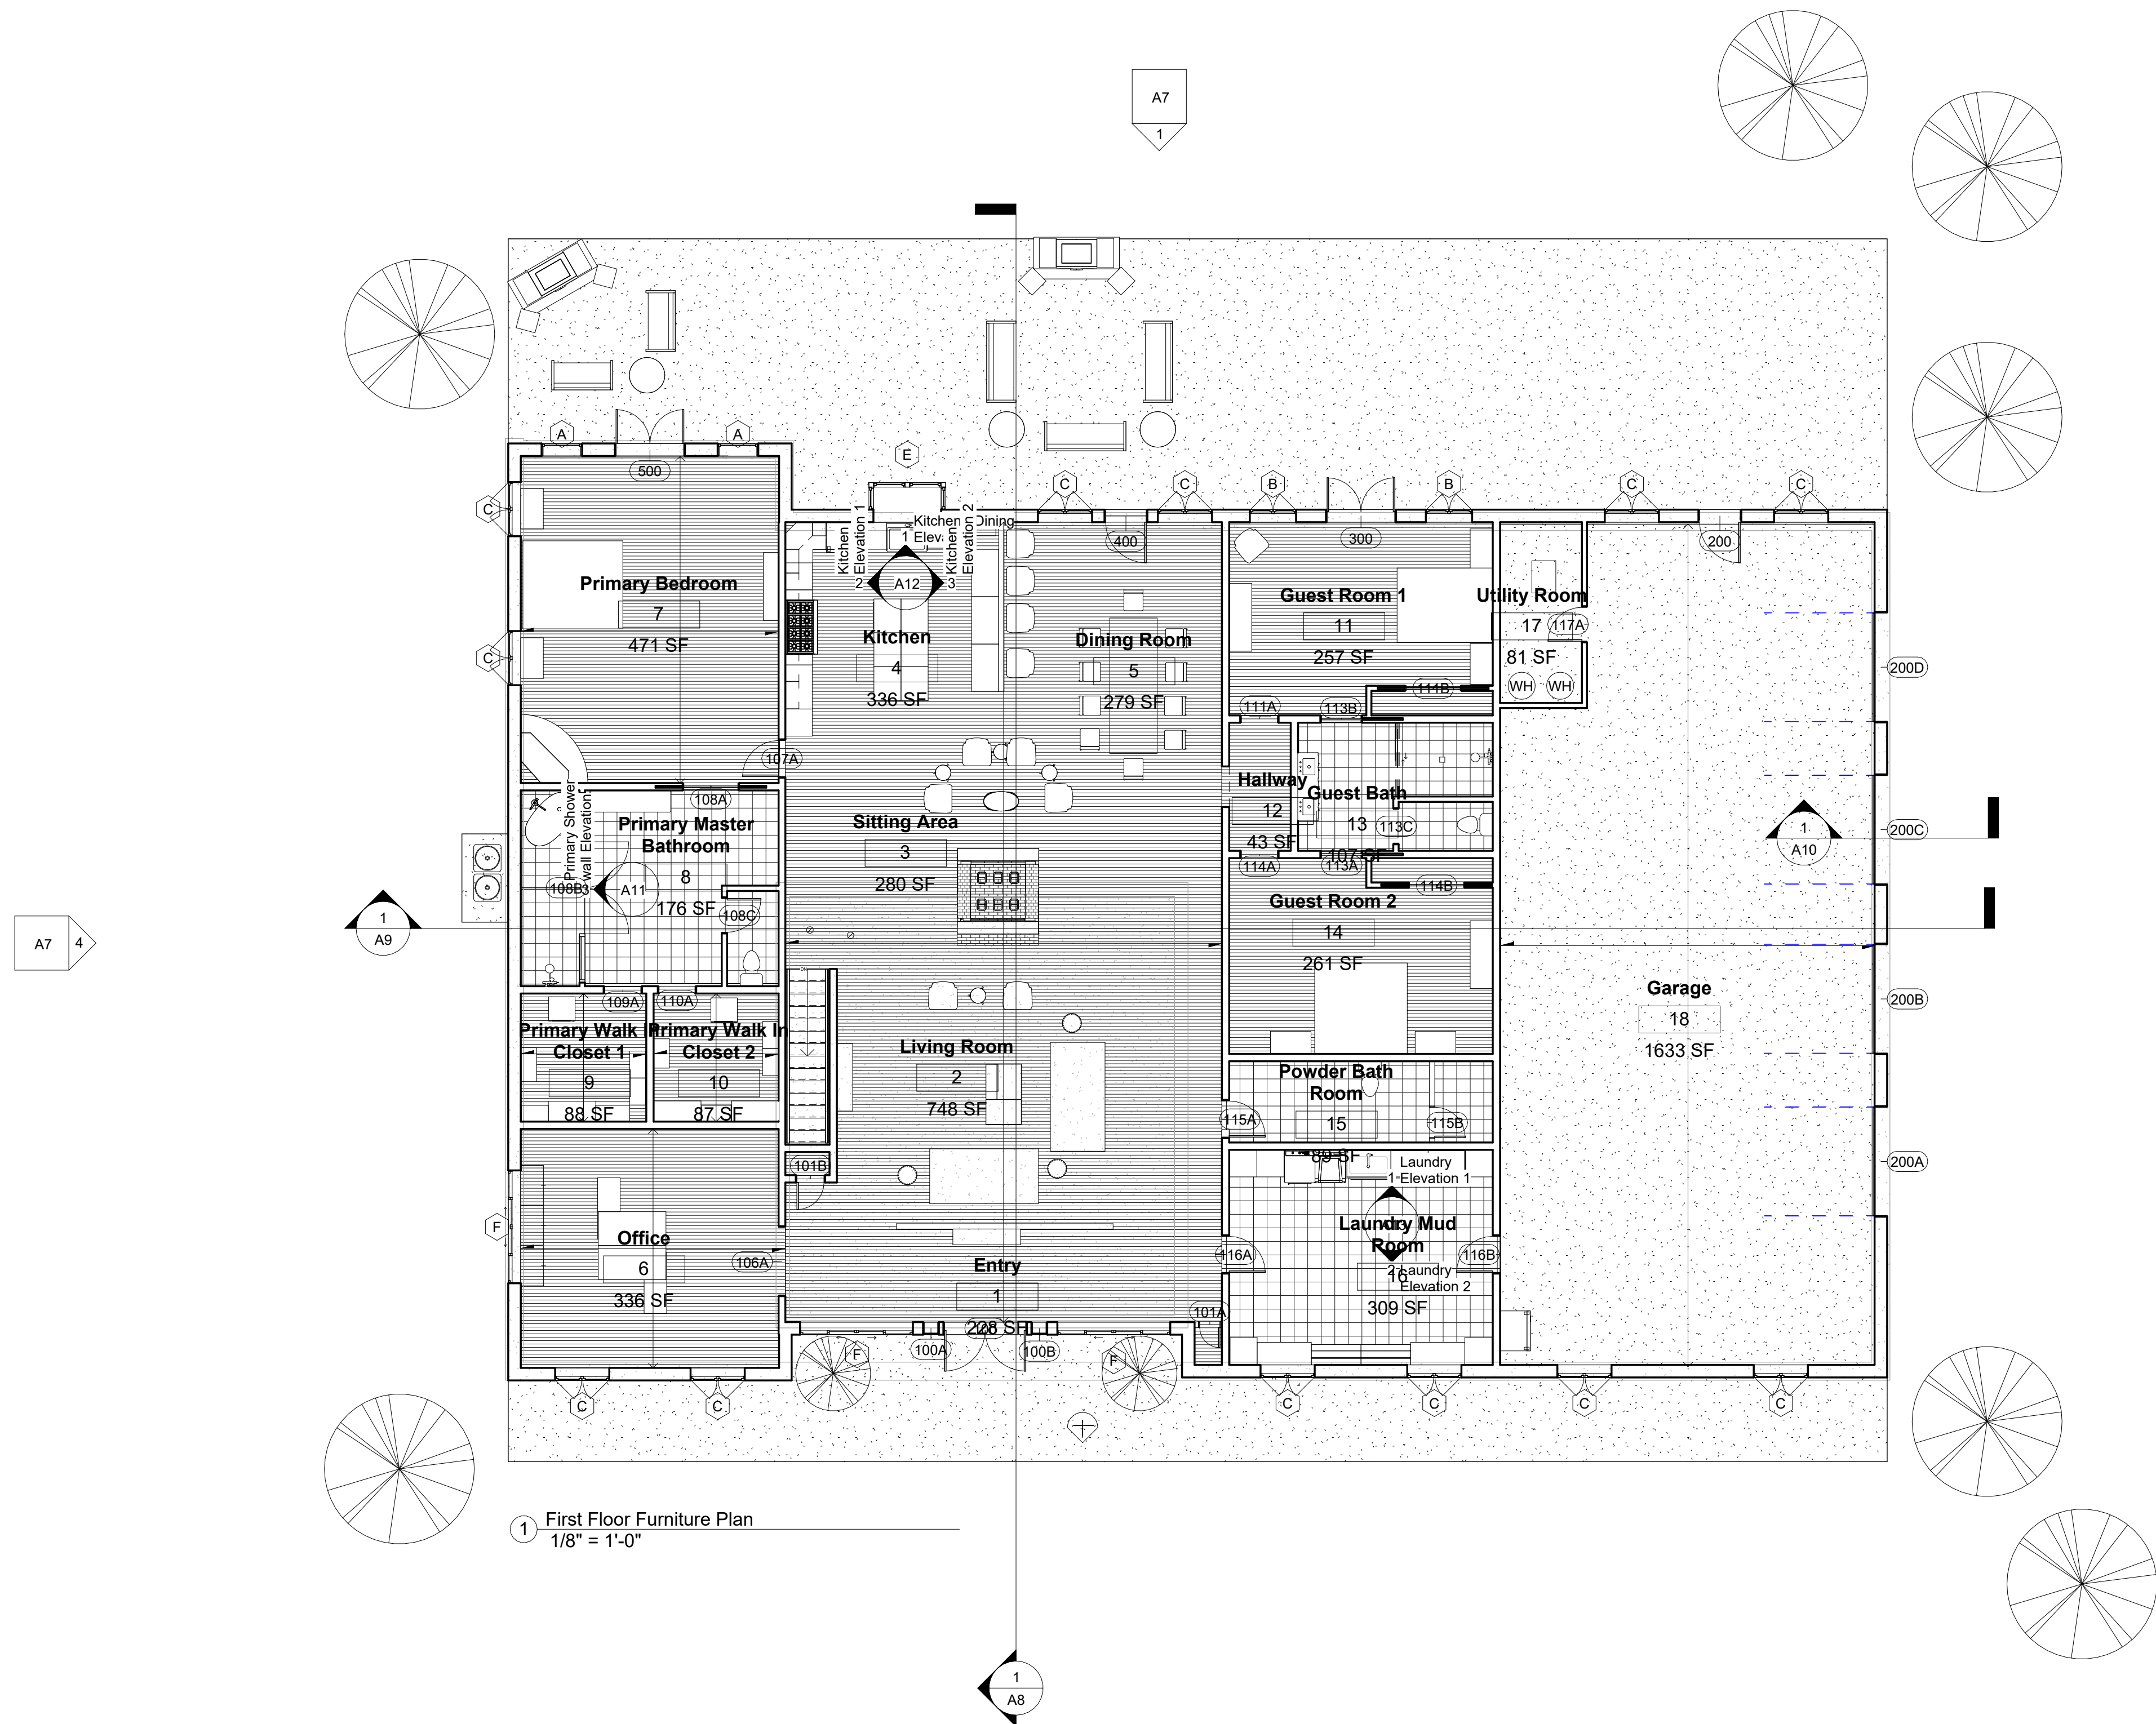

1 First Floor Furniture Plan
1/8" = 1'-0"

11/30/2023 11:30:31 PM




Client Name: Pavak Family

Client Address:
231 McDonald Lane East,
Cedar Creek, TX 78612

Client Address:
231 McDonald Lane East,
Cedar Creek, TX 78612

Shannon Pavak	
Retirement	
Basement Plan	
Project number	1234.6
Date	30 November, 2023
Drawn by	SRP
Checked by	JT
A4	
Scale	1/4" = 1'-0"

 



Client Name: Pavak Family

Client Address:
231 McDonald Lane East,
Cedar Creek, TX 78612

Client Address:
231 McDonald Lane East,
Cedar Creek, TX 78612

Shannon Pavek	
Retirement	
Basement Reflected Ceiling Plan	
Project number	1234.6
Date	30 November, 2023
Drawn by	SRP
Checked by	JT
A5	
Scale	$1/8" = 1'-0"$

Basement Reflected Ceiling Plan

A5

1 Basement
1/8" = 1'-0"

 


Diagram of a square with a triangle attached to its left side. The triangle has a base of 3 and a height of 3. The square has a side length of 7. The area of the triangle is 4.5 and the area of the square is 49. The total area is 53.5.




Client Address:
231 McDonald Lane East,
Cedar Creek, TX 78612

[illegible]

Roof Plan

Project number	1234.6
Date	30 November, 2023
Drawn by	SRP
Checked by	JT
A6	
Scale	1/8" = 1'-0"

 




Client Address:
231 McDonald Lane East,
Cedar Creek, TX 78612

Shannon Pavek Retirement

Project number	1234.6
Date	30 November, 2023
Drawn by	SRP
Checked by	JT
A8	
Scale	1/4" = 1'-0"

 




Client Address:
231 McDonald Lane East,
Cedar Creek, TX 78612

Shannon Pavek Retirement

Project number	1234.6
Date	30 November, 2023
Drawn by	SRP
Checked by	JT
A9	
Scale	1/4" = 1'-0"

 




Client Name: Pavек Family

Client Address:
231 McDonald Lane East,
Cedar Creek, TX 78612

Client Address:
231 McDonald Lane East,
Cedar Creek, TX 78612

 

Shannon Pavak	
Retirement	
Wall Sections	
Project number	1234.6
Date	30 November, 2023
Drawn by	SRP
Checked by	JT
A10	
Scale	1/2" = 1'-0"

Project number	1234.6
Date	30 November, 2023
Drawn by	SRP
Checked by	JT
A10	
Scale	1/2" = 1'-0"

$$1/2'' = 1'-0''$$






Client Address:
231 McDonald Lane East,
Cedar Creek, TX 78612

Shannon Pavak
Retirement
terior Elevations -
Kitchen

A12



Scale	1/2" = 1'-0"
-------	--------------

 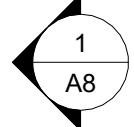 



Client Address:
231 McDonald Lane East,
Cedar Creek, TX 78612

Scale $1/2" = 1'-0"$

  



www.pavekhi.com

Client Name: Pavak Family

Client Address:
231 McDonald Lane East,
Cedar Creek, TX 78612

[illegible]

Shannon Pavek
Retirement
Interior Perspectives

Project number	1234.6
Date	30 November, 2023
Drawn by	SRP
Checked by	JT

A14

Scale

Casework Schedule								
Type Mark	Manufacturer	Count	Depth	Height	Width	Cabinet Material	Finish	Comments
	WOLF HOME PRODUCTS	1	2' - 0"	2' - 10 1/2"	3' - 3"	WHP - Maple Wood - Dartmouth - Brownstone		
	WOLF HOME PRODUCTS	1	2' - 0"	2' - 10 1/2"	2' - 9"	WHP - Maple Wood - Dartmouth - Brownstone		
	WOLF HOME PRODUCTS	1	2' - 0"	2' - 10 1/2"	2' - 9"	WHP - Maple Wood - Dartmouth - Brownstone		
		1	2' - 1"	3' - 0"				
C1	WOLF HOME PRODUCTS	1	2' - 0"	2' - 10 1/2"	3' - 3"	WHP - Maple Wood - Dartmouth - Brownstone	Kohler-Wood-1WE-Terry Walnut	
C2	WOLF HOME PRODUCTS	1	2' - 0"	2' - 10 1/2"	0' - 9"	WHP - Maple Wood - Dartmouth - Brownstone	Kohler-Wood-1WE-Terry Walnut	
C2	WOLF HOME PRODUCTS	1	2' - 0"	2' - 10 1/2"	0' - 9"	WHP - Maple Wood - Dartmouth - Brownstone	Kohler-Wood-1WE-Terry Walnut	
C3	WOLF HOME PRODUCTS	1	2' - 0"	2' - 10 1/2"	2' - 0"	WHP - Maple Wood - Dartmouth - Brownstone	Kohler-Wood-1WE-Terry Walnut	
C3	WOLF HOME PRODUCTS	1	2' - 0"	2' - 10 1/2"	2' - 0"	WHP - Maple Wood - Dartmouth - Brownstone	Kohler-Wood-1WE-Terry Walnut	
C4	WOLF HOME PRODUCTS	1	1' - 11 1/2"	2' - 10 1/2"	3' - 0"	WHP - Maple Wood - Dartmouth - Brownstone	Kohler-Wood-1WE-Terry Walnut	
C5	WOLF HOME PRODUCTS	1	2' - 0"	2' - 10 1/2"	1' - 6"	WHP - Maple Wood - Dartmouth - Brownstone	Kohler-Wood-1WE-Terry Walnut	
C6	WOLF HOME PRODUCTS	1	2' - 0"	2' - 10 1/2"	3' - 0"	WHP - Maple Wood - Dartmouth - Brownstone	Kohler-Wood-1WE-Terry Walnut	
C7	WOLF HOME PRODUCTS	1	2' - 0"	2' - 10 1/2"	1' - 3"	WHP - Maple Wood - Dartmouth - Brownstone	Kohler-Wood-1WE-Terry Walnut	
C8	WOLF HOME PRODUCTS	1	2' - 0"	2' - 10 1/2"	3' - 6"	WHP - Maple Wood - Dartmouth - Brownstone	Kohler-Wood-1WE-Terry Walnut	

Room Schedule		
Name	Number	Area

Guest 2 Closet	16	16 SF
Guest 1 Closet	12	16 SF
Hallway	12	43 SF
Utility Room	17	81 SF
Primary Walk In Closet 2	10	87 SF
Primary Walk In Closet 1	9	88 SF
Powder Bath Room	15	89 SF
Guest Bath	13	107 SF
Primary Master Bathroom	8	176 SF
Entry	1	228 SF
Guest Room 1	11	257 SF
Guest Room 2	14	261 SF
Dining Room	5	279 SF
Sitting Area	3	280 SF
Laundry Mud Room	16	309 SF
Office	6	336 SF
Kitchen	4	336 SF
Primary Bedroom	7	471 SF
Living Room	2	748 SF
Basement	19	878 SF
Garage	18	1633 SF

Casework Schedule								
Type Mark	Manufacturer	Count	Depth	Height	Width	Cabinet Material	Finish	Comments
C8	WOLF HOME PRODUCTS	1	2' - 0"	2' - 10 1/2"	3' - 6"	WHP - Maple Wood - Dartmouth - Brownstone	Kohler-Wood-1WE-Terry Walnut	
C8	WOLF HOME PRODUCTS	1	2' - 0"	2' - 10 1/2"	3' - 6"	WHP - Maple Wood - Dartmouth - Brownstone	Kohler-Wood-1WE-Terry Walnut	
C9	WOLF HOME PRODUCTS	1	2' - 0"	2' - 10 1/2"	2' - 6"	WHP - Maple Wood - Dartmouth - Brownstone	Kohler-Wood-1WE-Terry Walnut	
C9	WOLF HOME PRODUCTS	1	2' - 0"	2' - 10 1/2"	2' - 6"	WHP - Maple Wood - Dartmouth - Brownstone	Kohler-Wood-1WE-Terry Walnut	
C9	WOLF HOME PRODUCTS	1	2' - 0"	2' - 10 1/2"	2' - 6"	WHP - Maple Wood - Dartmouth - Brownstone	Kohler-Wood-1WE-Terry Walnut	
C9	WOLF HOME PRODUCTS	1	2' - 0"	2' - 10 1/2"	2' - 6"	WHP - Maple Wood - Dartmouth - Brownstone	Kohler-Wood-1WE-Terry Walnut	
C9	WOLF HOME PRODUCTS	1	2' - 0"	2' - 10 1/2"	2' - 6"	WHP - Maple Wood - Dartmouth - Brownstone	Kohler-Wood-1WE-Terry Walnut	
C10	WOLF HOME PRODUCTS	1	2' - 0"	2' - 10 1/2"	2' - 6"	WHP - Maple Wood - Dartmouth - Brownstone	Kohler-Wood-1WE-Terry Walnut	
TC1	WOLF HOME PRODUCTS	1	2' - 0"	8' - 0"	2' - 0"	WHP - Maple Wood - Dartmouth - Brownstone	Kohler-Wood-1WE-Terry Walnut	
TC1	WOLF HOME PRODUCTS	1	2' - 0"	8' - 0"	2' - 0"	WHP - Maple Wood - Dartmouth - Brownstone	Kohler-Wood-1WE-Terry Walnut	
TC1	WOLF HOME PRODUCTS	1	2' - 0"	8' - 0"	2' - 0"	WHP - Maple Wood - Dartmouth - Brownstone	Kohler-Wood-1WE-Terry Walnut	
TC1	WOLF HOME PRODUCTS	1	2' - 0"	8' - 0"	2' - 0"	WHP - Maple Wood - Dartmouth - Brownstone	Kohler-Wood-1WE-Terry Walnut	
TC1	WOLF HOME PRODUCTS	1	2' - 0"	8' - 0"	2' - 0"	WHP - Maple Wood - Dartmouth - Brownstone	Kohler-Wood-1WE-Terry Walnut	
UC1	KOHLER Co.	1	1' - 0"	3' - 6"	2' - 0"		Maple Wood Painted Finish White Matte	
UC1	KOHLER Co.	1	1' - 0"	3' - 6"	2' - 0"		Maple Wood Painted Finish White Matte	
UC1	KOHLER Co.	1	1' - 0"	3' - 6"	2' - 0"		Maple Wood Painted Finish White Matte	
UC2	KOHLER Co.	1	1' - 0"	3' - 6"	0' - 0"		Maple Wood Painted Finish White Matte	
UC3	KOHLER Co.	1	1' - 0"	3' - 6"	1' - 0"		Maple Wood Painted Finish White Matte	
UC4	KOHLER Co.	1	2' - 0"	2' - 0"	3' - 0"		Maple Wood Painted Finish White Matte	
UC5	KOHLER Co.	1	1' - 0"	3' - 6"	1' - 9"		Maple Wood Painted Finish White Matte	
UC5	KOHLER Co.	1	1' - 0"	3' - 6"	1' - 9"		Maple Wood Painted Finish White Matte	
UC7	KOHLER Co.	1	1' - 0"	3' - 6"	1' - 9"		Maple Wood Painted Finish White Matte	

www.pavekhi.com

Client Name: Pavak Family

Client Address:
231 McDonald Lane East,
Cedar Creek, TX 78612

[illegible]

Shannon Pavek




Retirement

Schedules - Casework & Rooms

Project number	1234.6
Date	30 November, 2023
Drawn by	SRP
Checked by	JT

A16

Scale

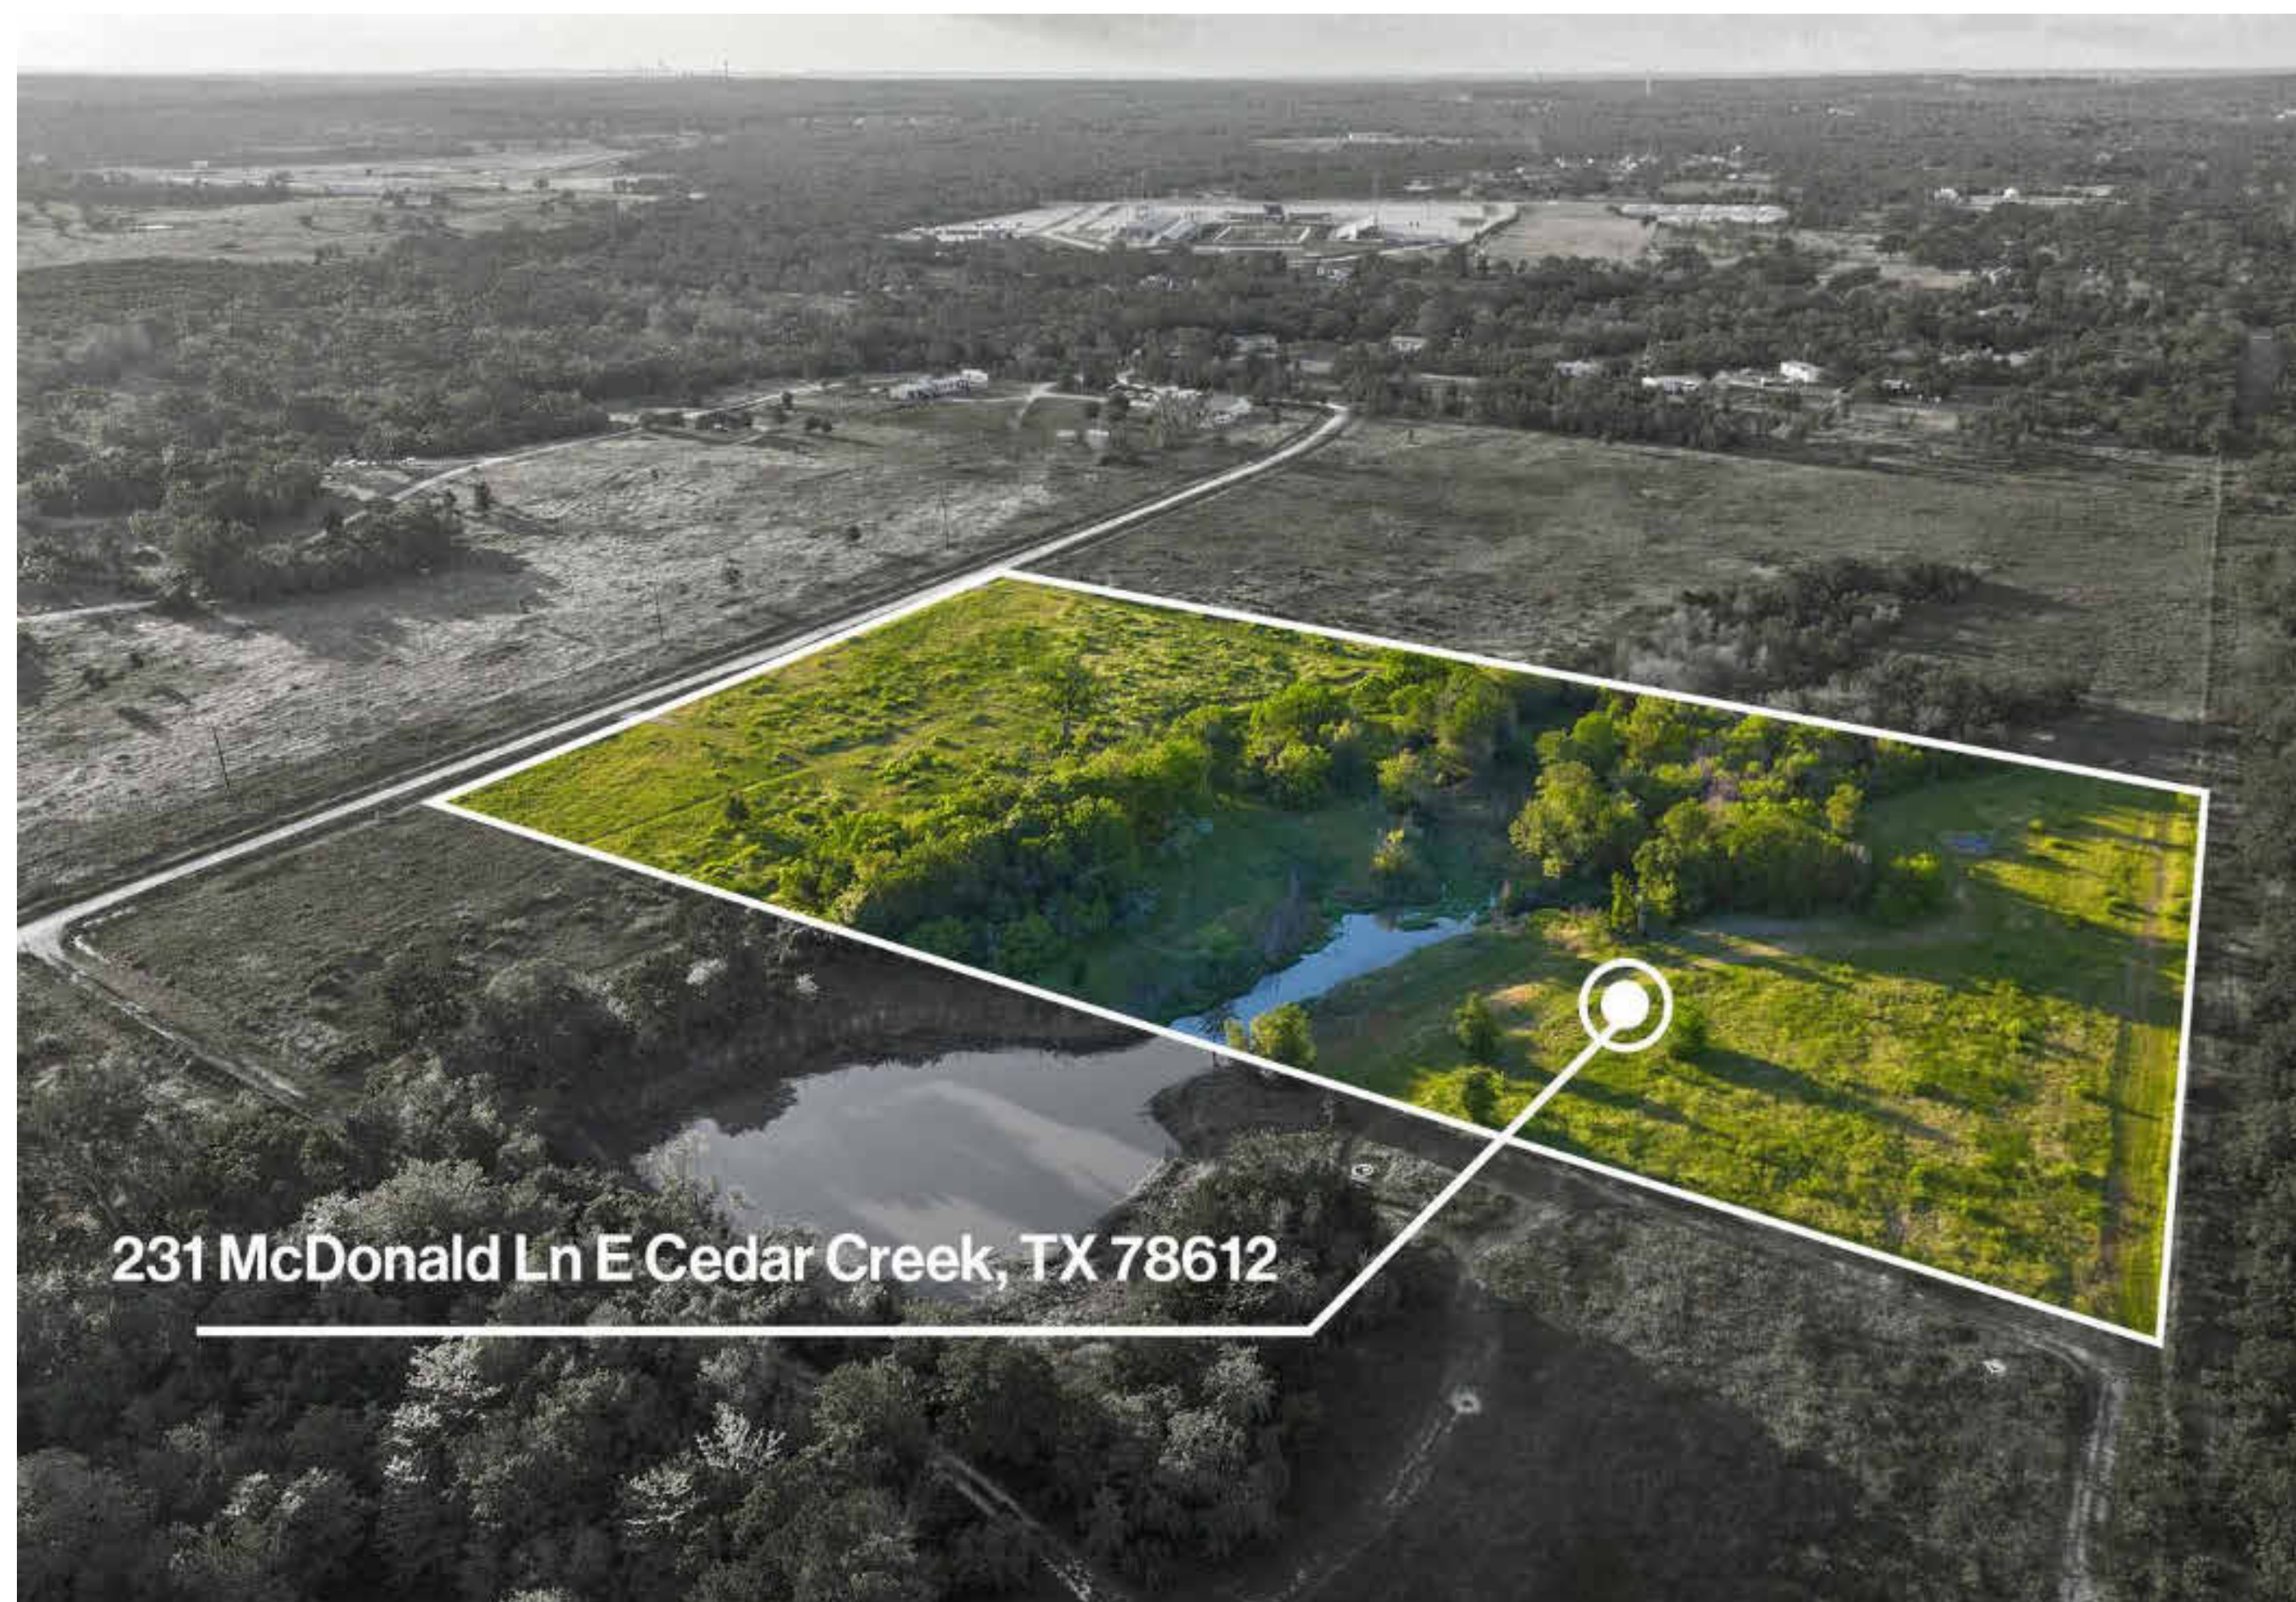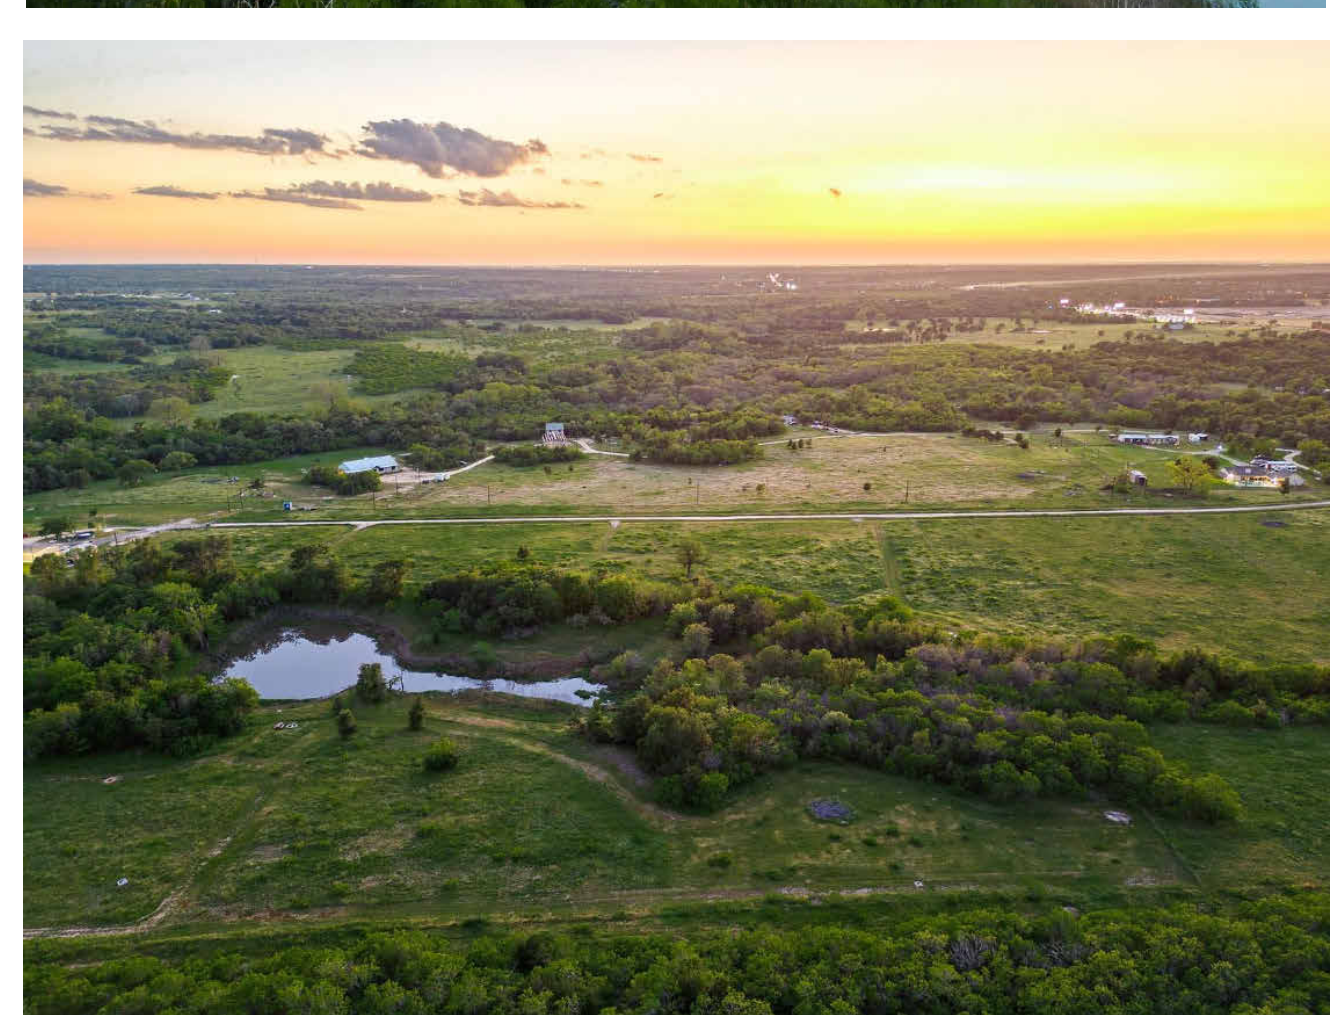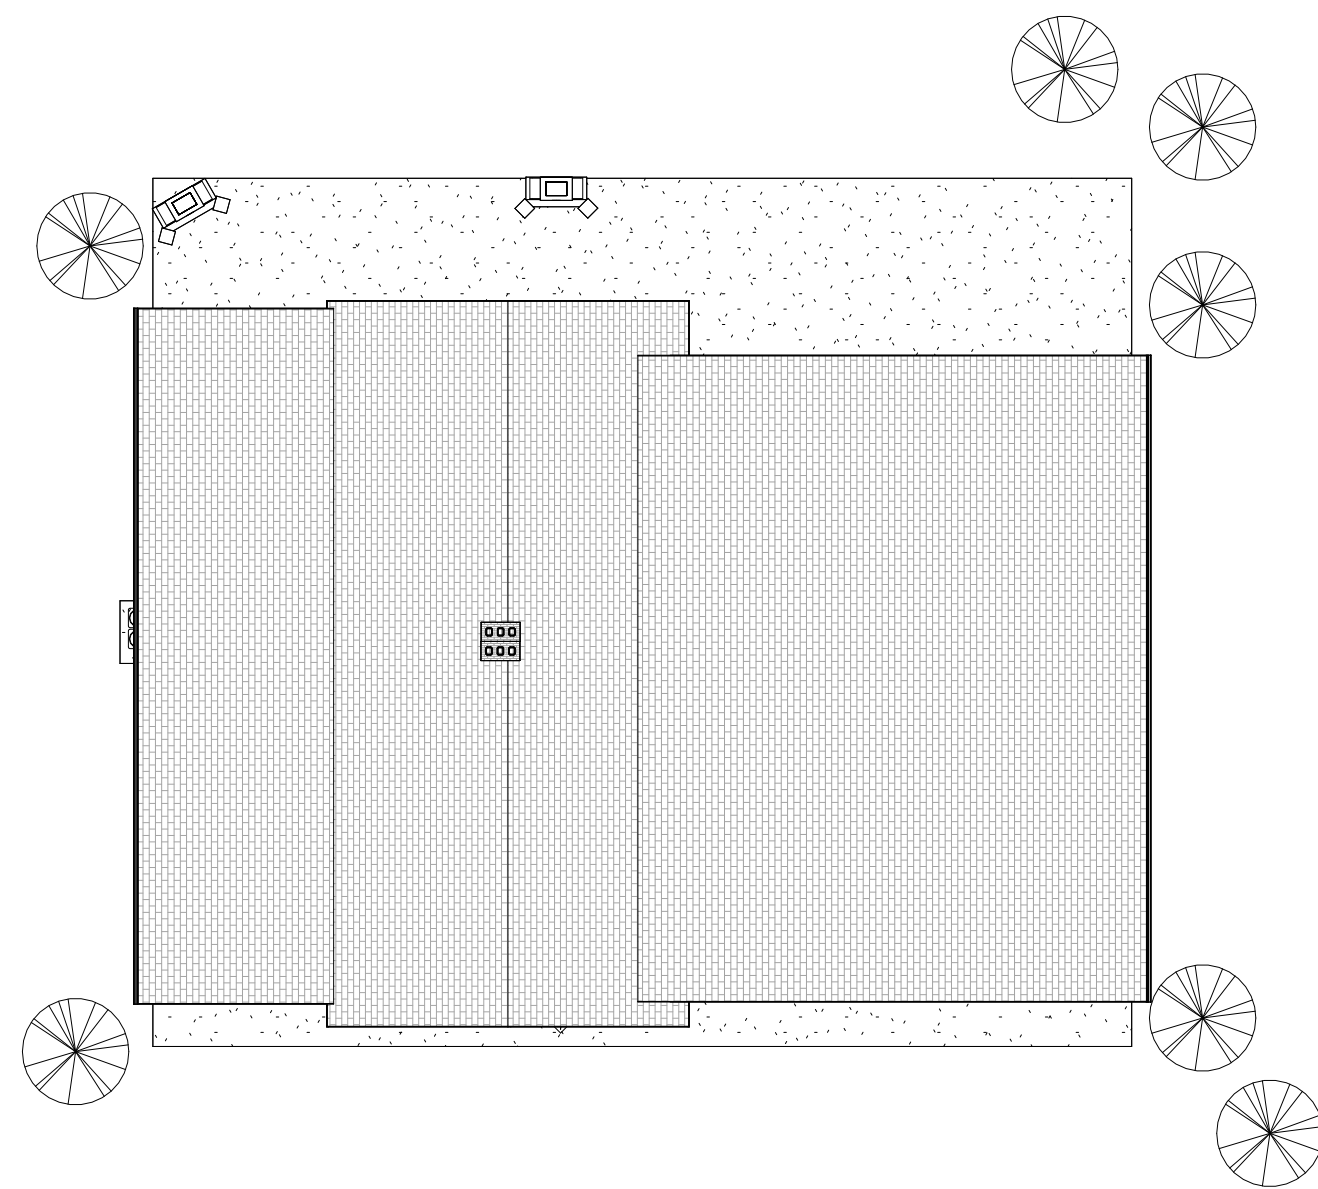

www.pavekhi.com

Client Name: Pavak Family

Client Address:
231 McDonald Lane East,
Cedar Creek, TX 78612

[illegible]

Shannon Pavek

Retirement

Site Plan

Project number	1234.6
Date	30 November, 2023
Drawn by	SRP
Checked by	JT
C1	
Scale	1" = 20'-0"

